



Item	Type	Min Qty.
Wetpour (m ²)	FFH 1.5 m	12.91
Wetpour (m ²)	FFH 1.1 m	8.08
Unit Fix (m ²)	1:2:4 Concrete	0.20
Surfacing Base (m ³)	MOT Type 1	2.10
Length of Edging (m)	Perimeter	18.54

ESTIMATED QUANTITIES ONLY

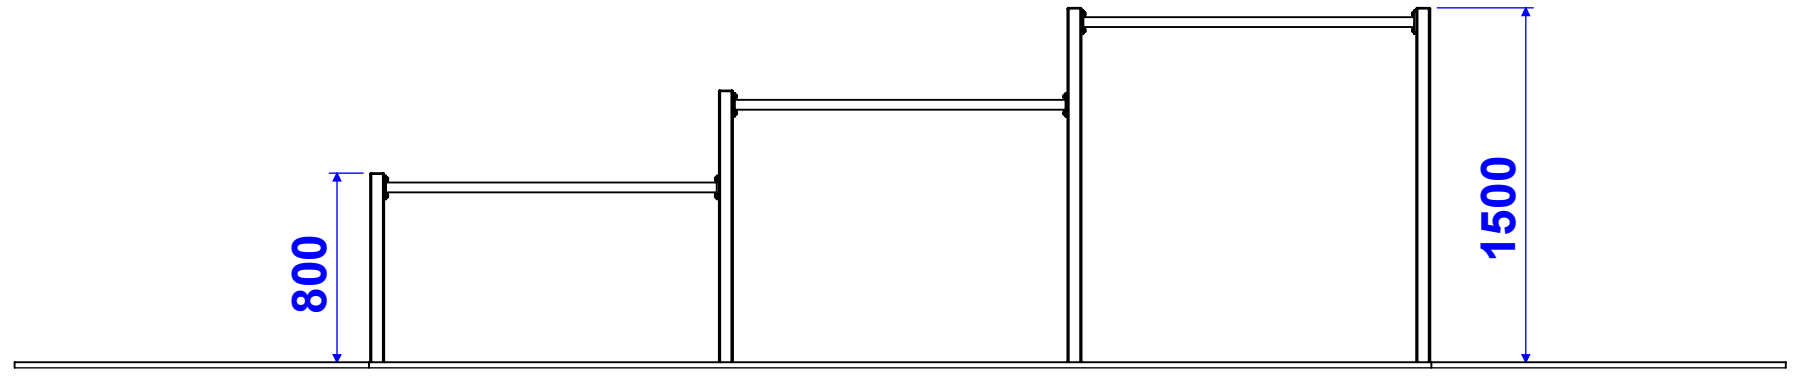

Drawing Status	Insert Document

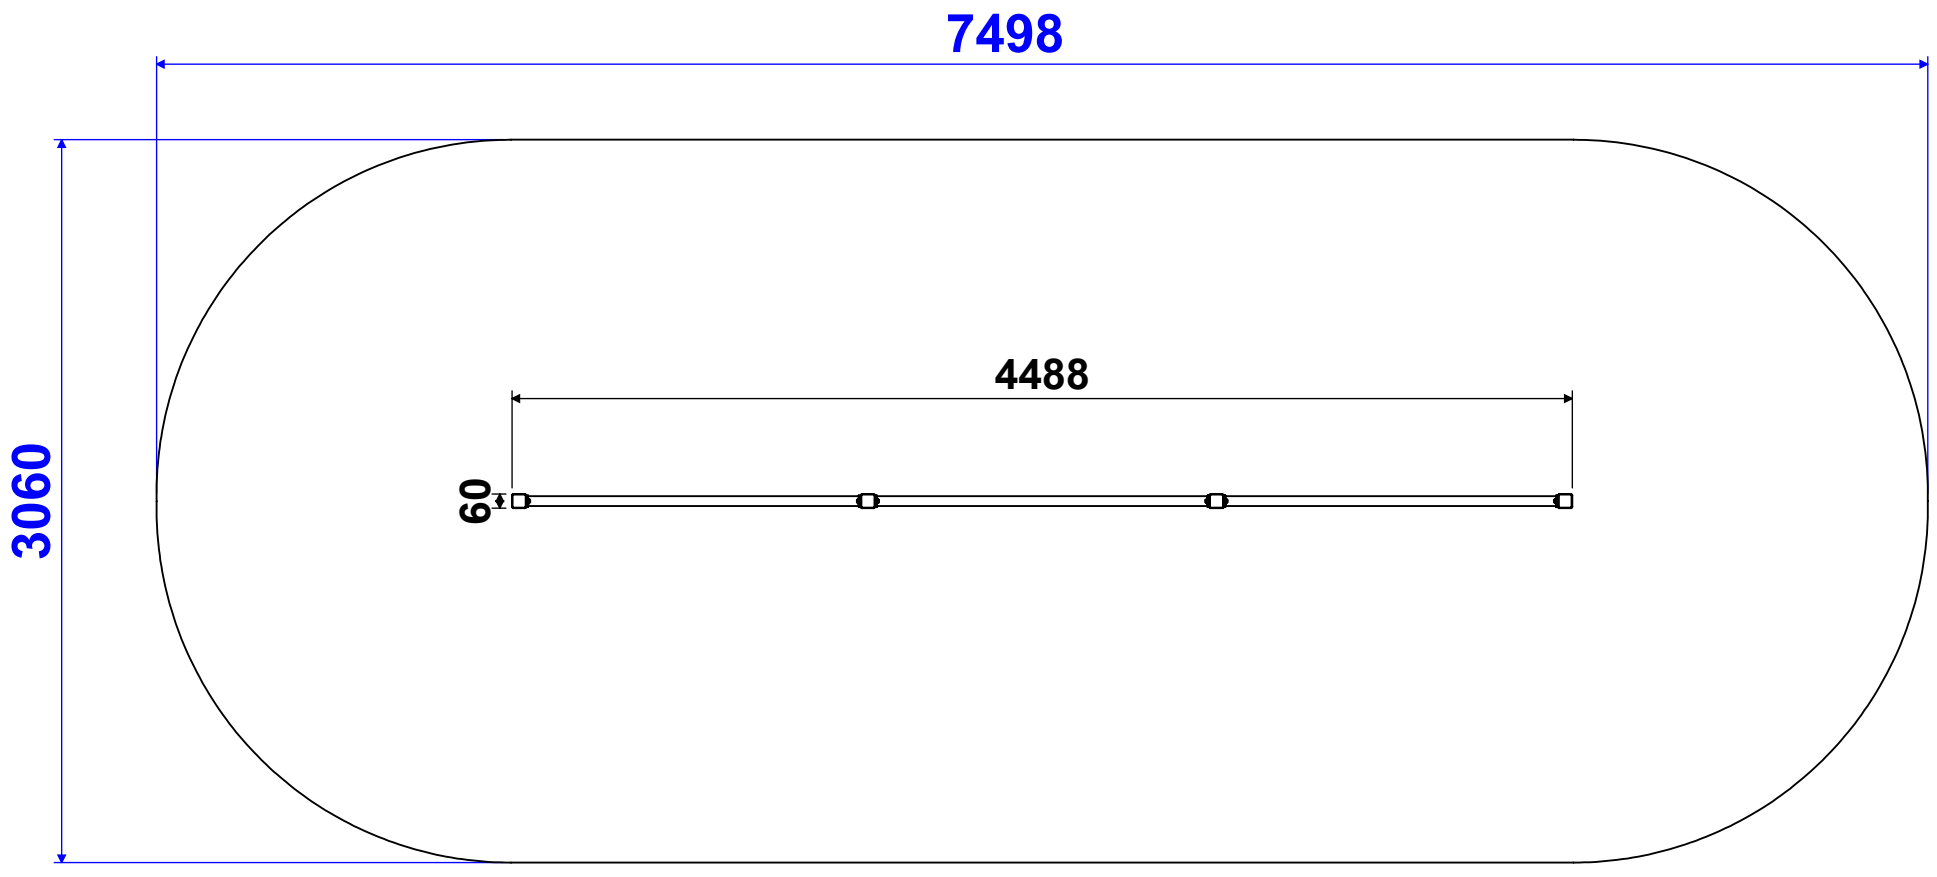

GL Jones Playgrounds
 Design
 Manufacture
 Installation
 www.gljones-playgrounds.co.uk
 info@gljones-playgrounds.co.uk

GL Jones Playground Ltd
 Station Road, Bethesda
 Gwynedd LL57 3NE
 Tel: 01248 600372
 Fax: 01248 602085

THIS DRAWING SHOULD NOT BE USED FOR INSTALLATION PURPOSES. FOR GUIDENCE ONLY

	NAME	DATE
LASTSAVE	nathan.williams	21/02/2024
DRAWN	M.Roberts	12/10/2012

DO NOT SCALE DRAWING REVISION 01

TITLE: 3 Step Horizontal Bars 1.5m High

MATERIAL: See Detail Drawing

DWG NO. **E020-001**

A3 ©

Website Views