


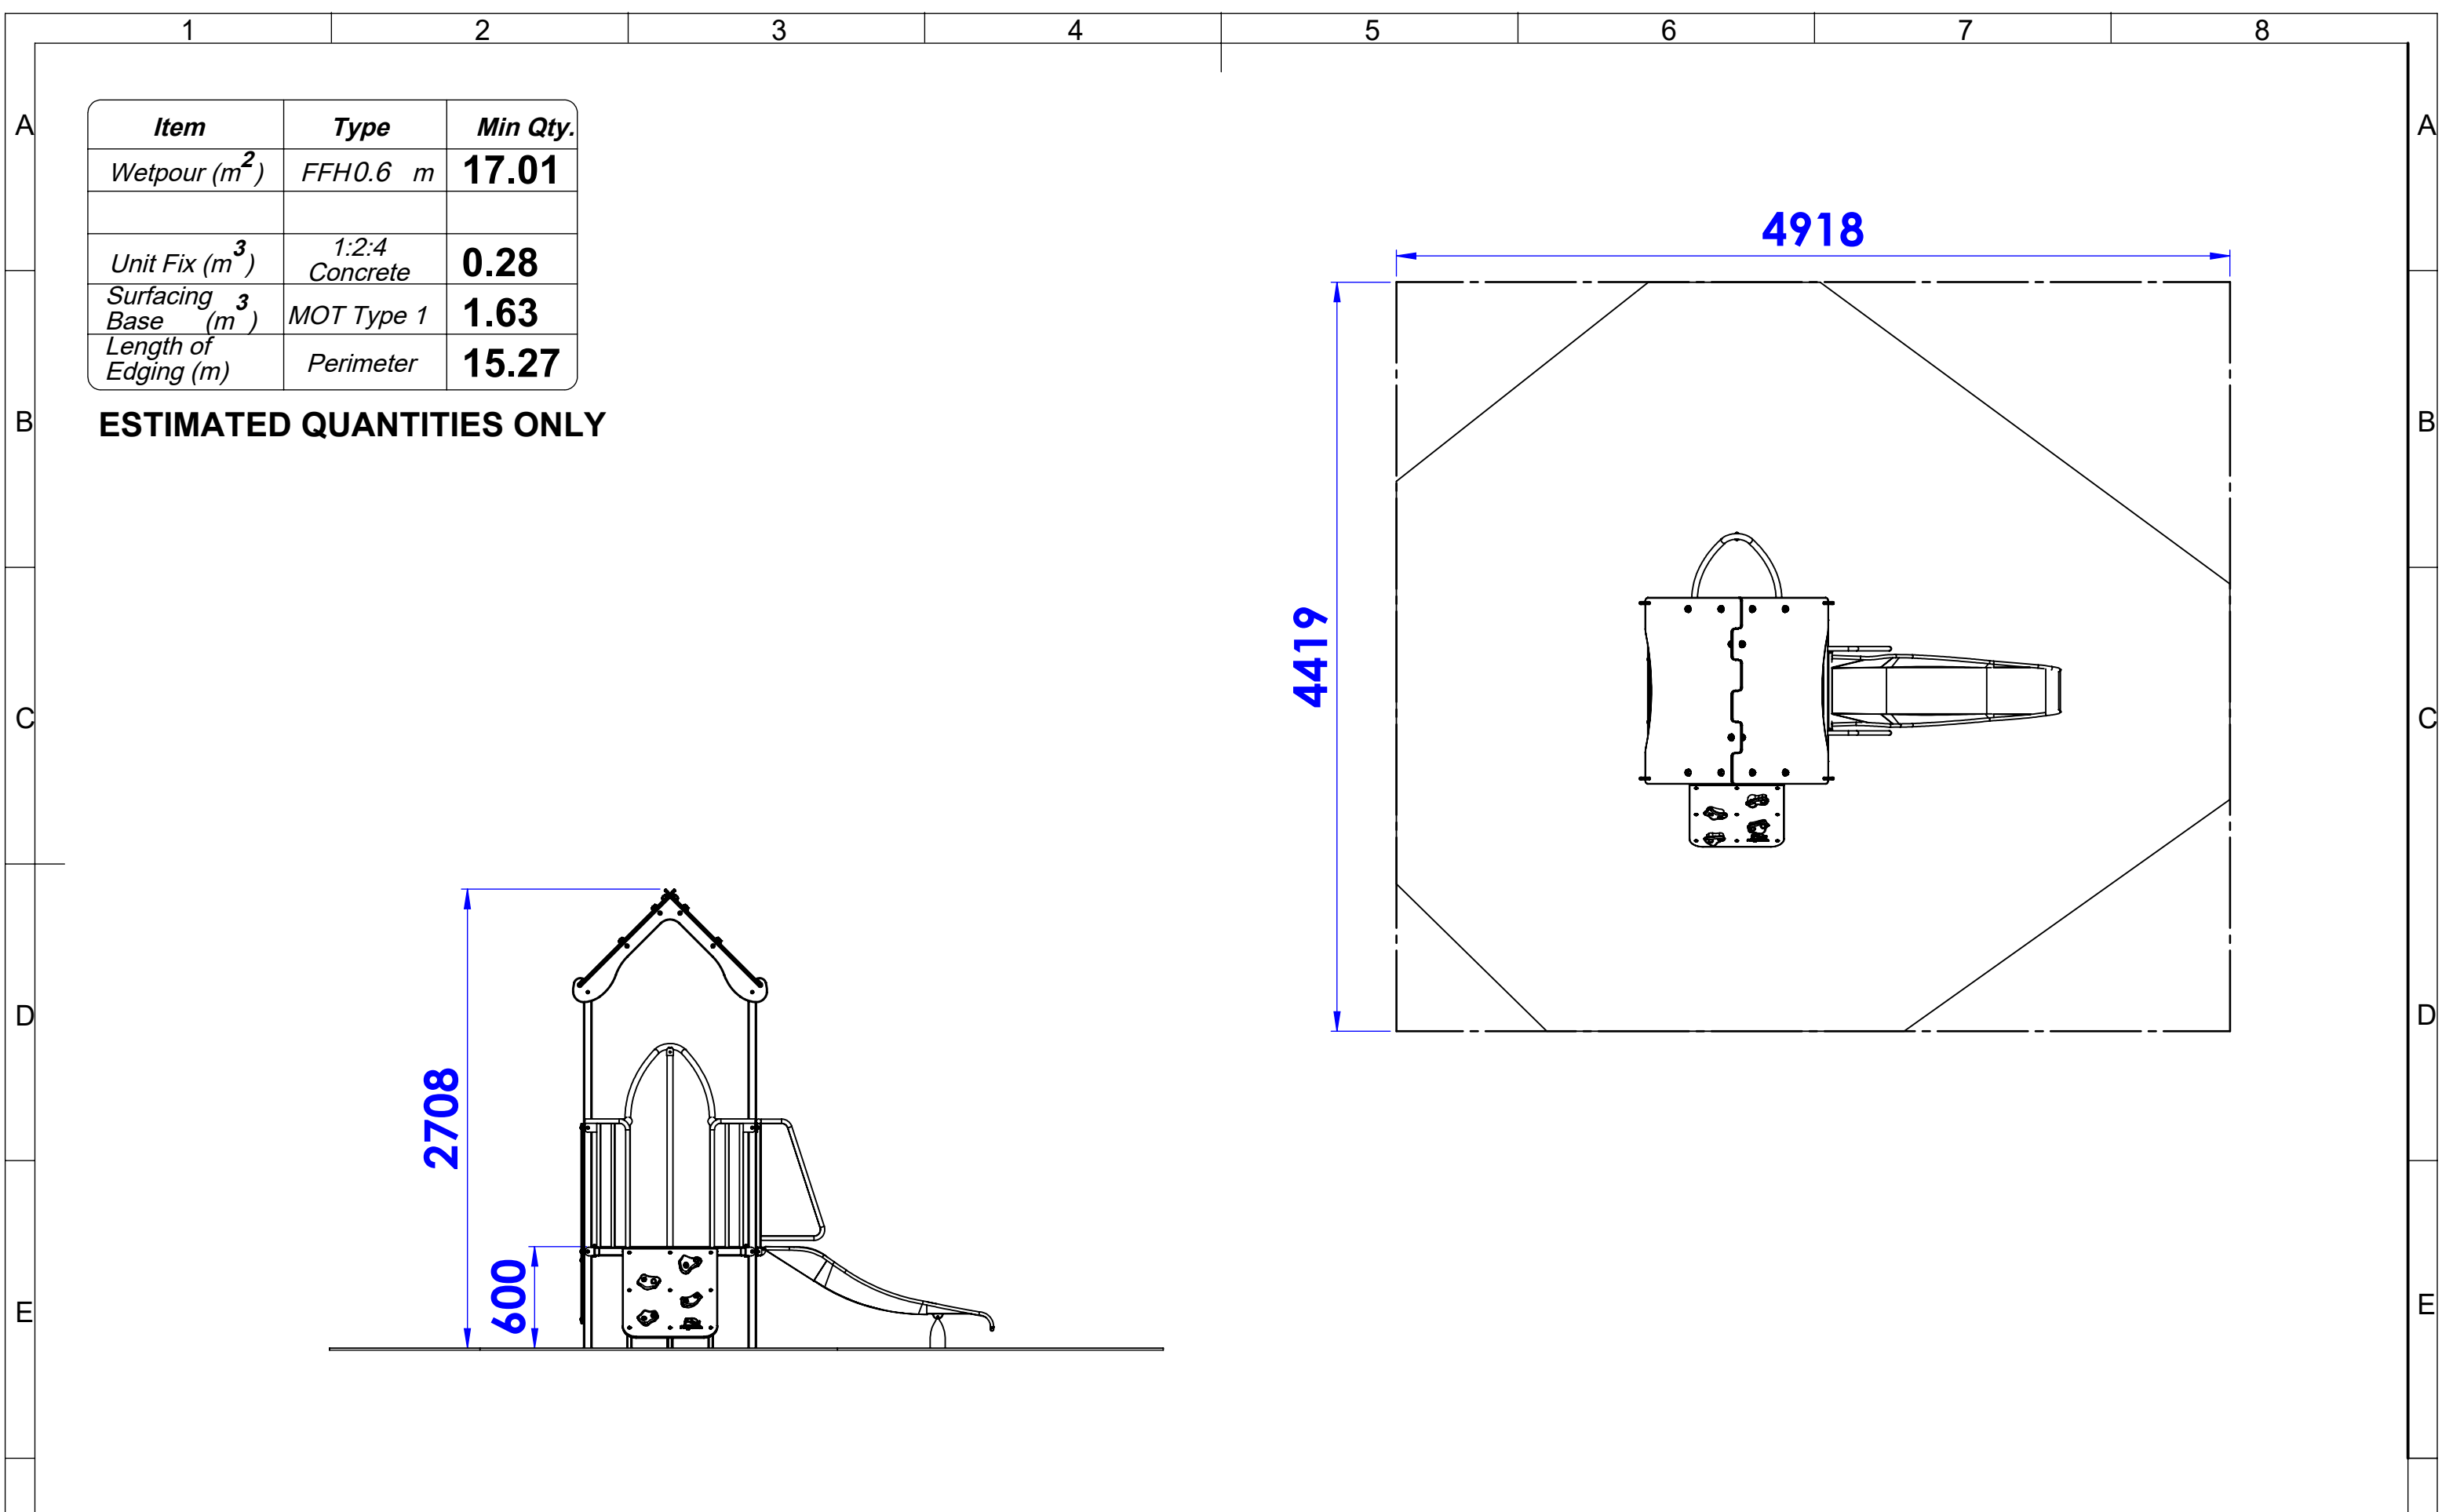

Item	Type	Min Qty.
Wetpour (m ²)	FFH0.6 m	17.01
Unit Fix (m ³)	1:2:4 Concrete	0.28
Surfacing Base (m ³)	MOT Type 1	1.63
Length of Edging (m)	Perimeter	15.27

ESTIMATED QUANTITIES ONLY