


Item	Type	Min Qty
Concrete m3	1:2:4 or Equivalent	0.11

**ESTIMATED QUANTITIES ONLY**

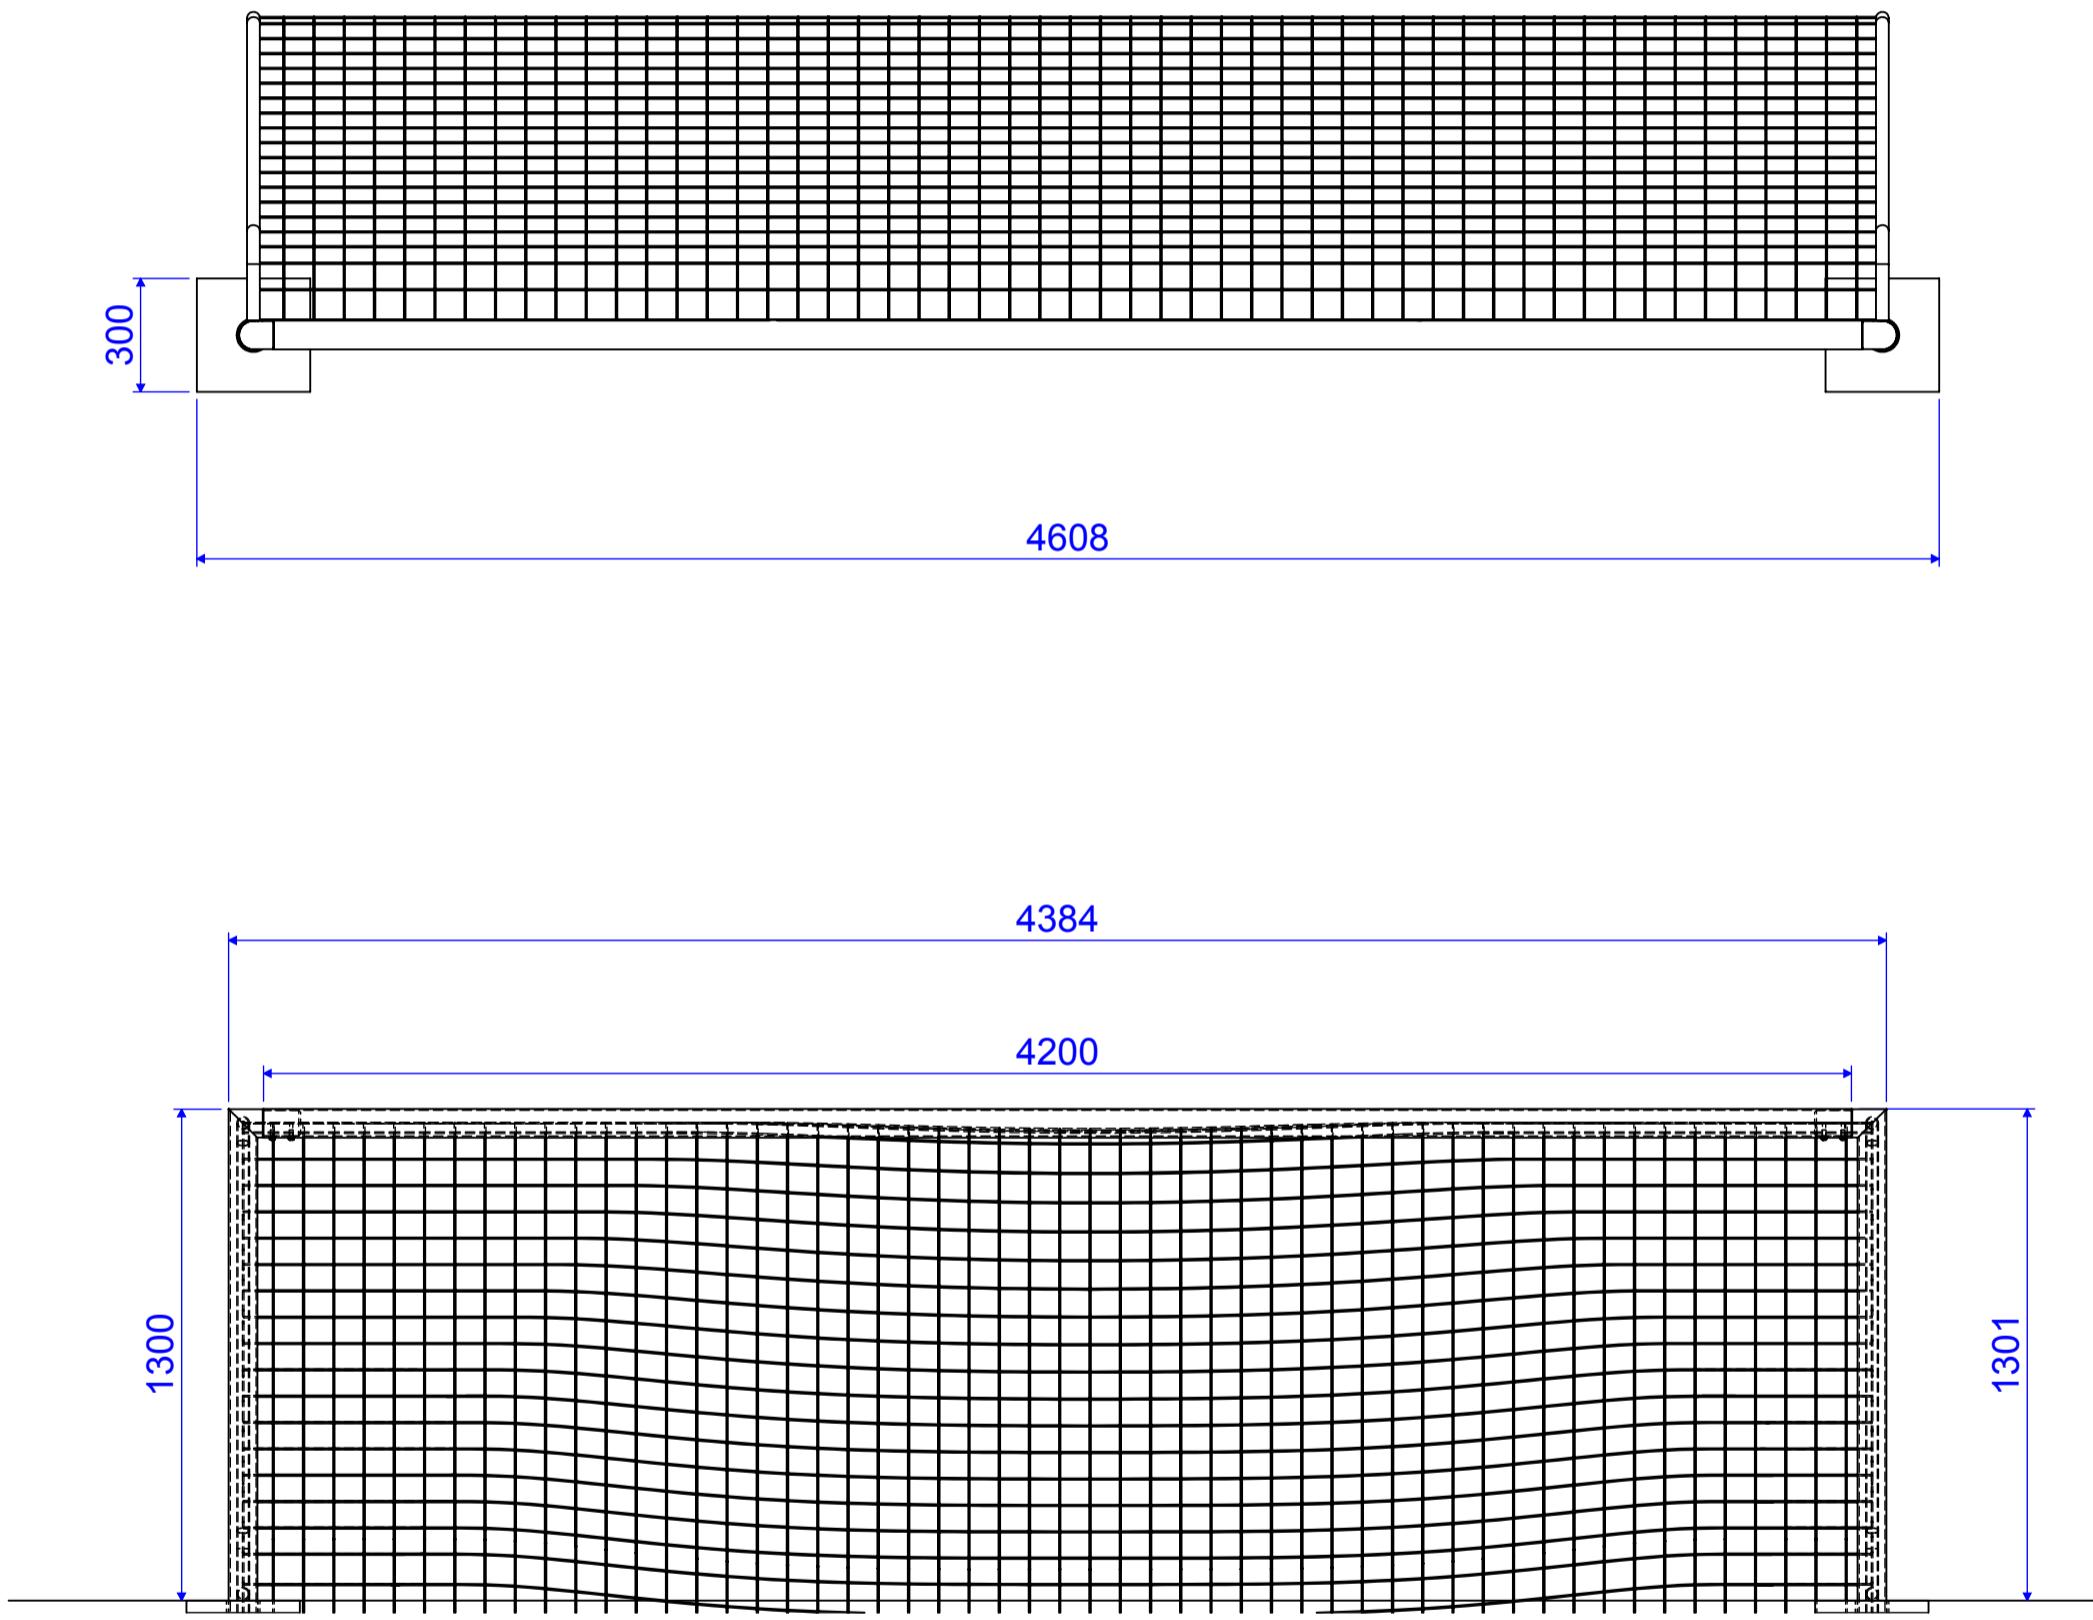

Current Drawing Status	Insert Document
Manufacturing Manual	
This drawing must not be copied or passed on to a third party without the specific permission of G.L. Jones Playgrounds Ltd.	
This drawing is supplied on the understanding that the installer has the required skills to ensure correct installation - G L Jones Playgrounds Ltd can only guarantee installations completed under their direct supervision.	



GL Jones Playground Ltd Station Road, Bethesda Gwynedd LL57 3NE Tel: 01248 600372 info@gljones-playgrounds.co.uk www.gljones-playgrounds.co.uk
LASTSAVE
DRAWN

DO NOT SCALE DRAWING	REVISION	00
TITLE: Single 5-A-Side Goal (4.2 x 1.3m) with Back Irons & Net		
This Drawing should <u>NOT</u> be used for Installation purposes. For Guidance Only	DWG NO.	M001-003 A3
	FILE NAME: M001-003(02) - Single 5-A-Side Goal (4.2 x 1.3m) with Back Irons & Net	©

DATE SHEET 2