


INSTALLER: MUST READ THOUGH ALL INSTALLATION DOCUMENTATION/INSTRUCTIONS PROVIDED

Item	Type	Min Qty.
Wetpour (m ²)	FFH 1.55 m	109.49
Unit Fix (m ³)	1:2:4 Concrete	1.77
Surfacing Base (m ³)	MOT Type 1	10.95
Length of Edging (m)	Perimeter	62.33

ESTIMATED QUANTITIES ONLY

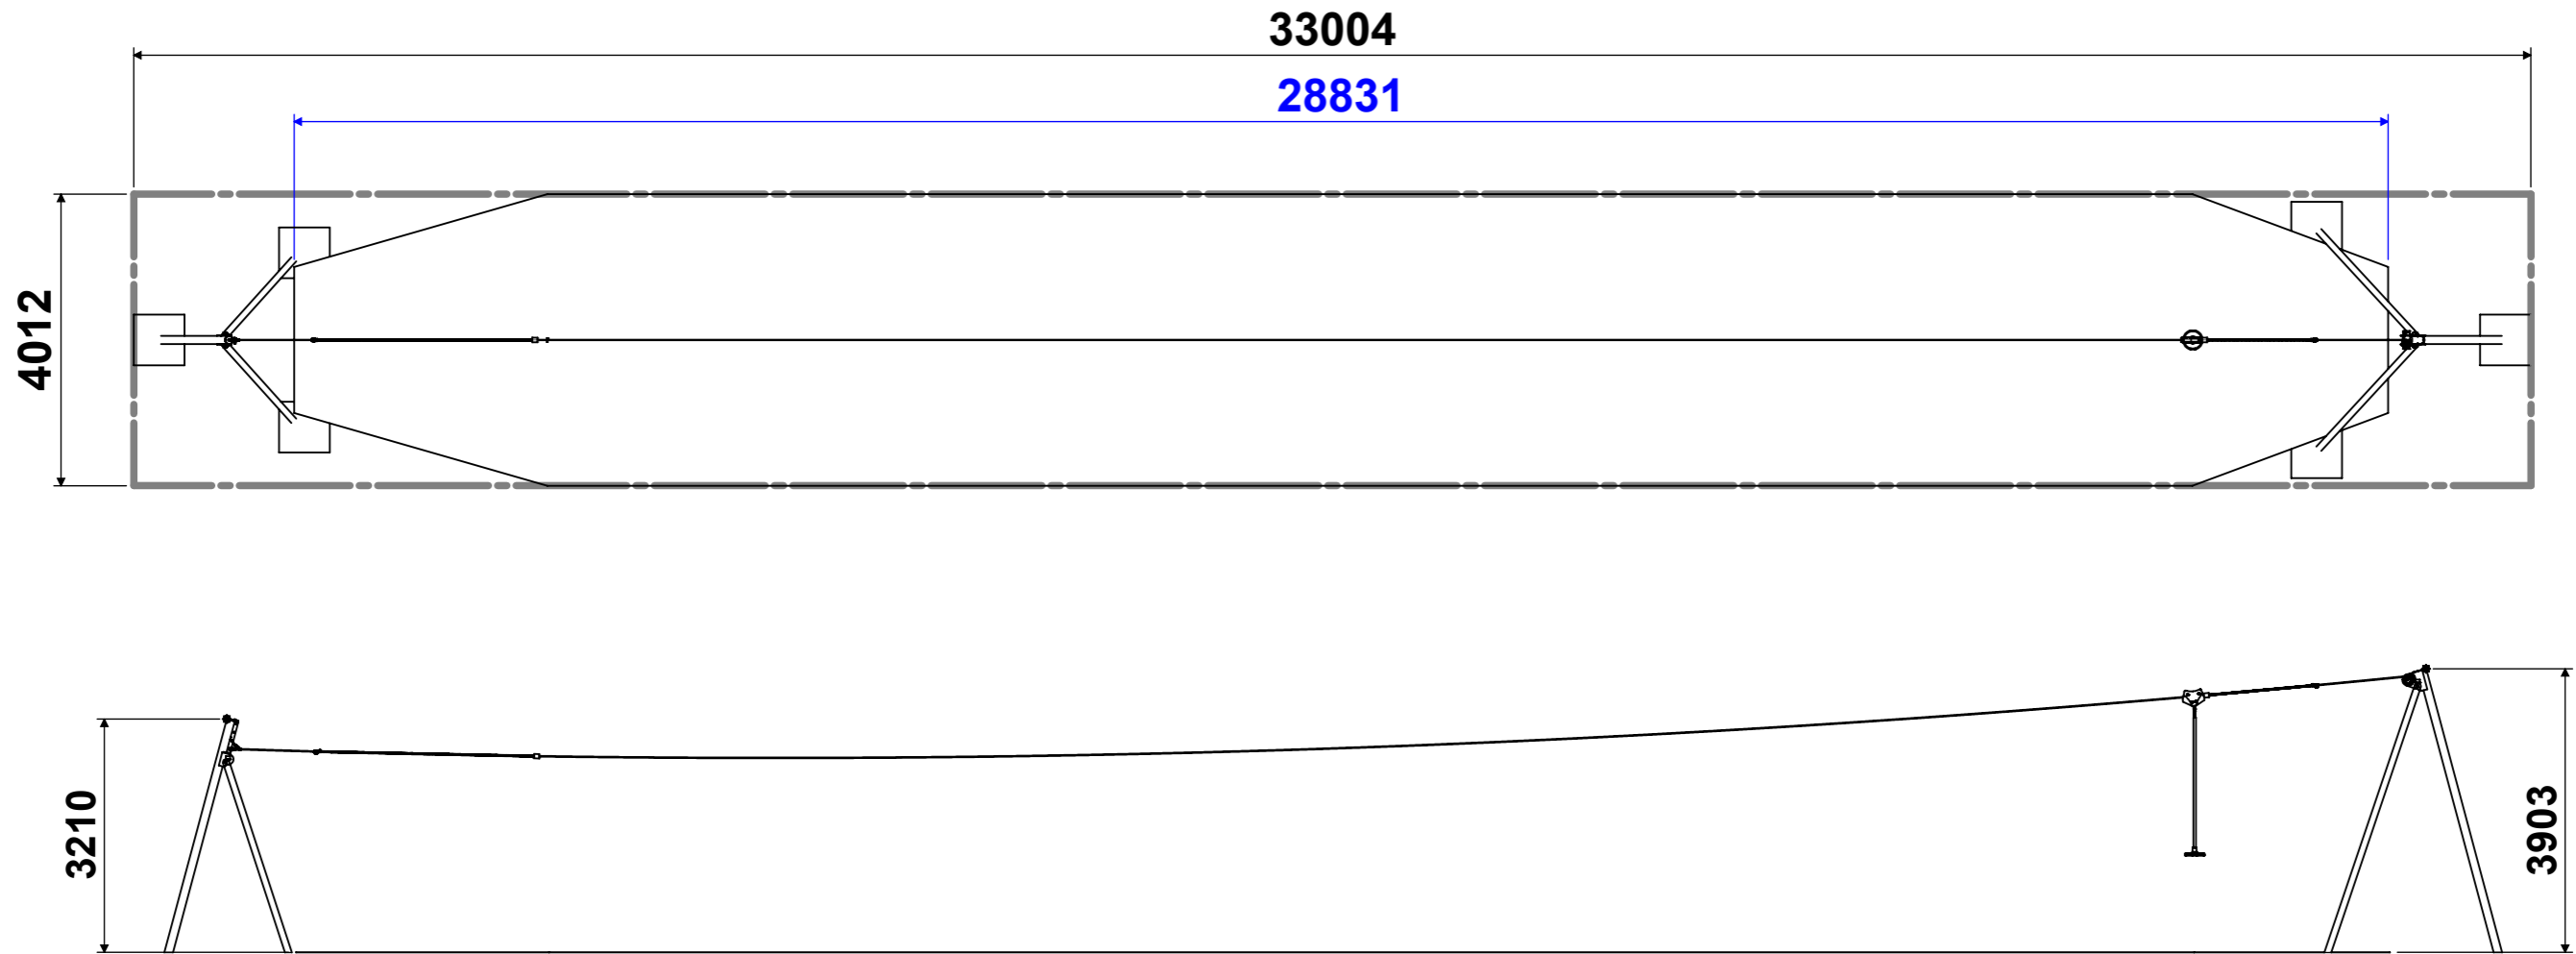

Current Drawing Status	Prototype
Manufacturing Manual	90

This drawing must not be copied or passed on to a third party without the specific permission of G.L. Jones Playgrounds Ltd.
 This drawing is supplied on the understanding that the installer has the required skill to ensure correct installation - G.L. Jones, Ltd. can only guarantee installations completed under their direct supervision



Design
Manufacture
Installation

GL Jones Playground Ltd
 Station Road, Bethesda
 Gwynedd LL57 3NE
 Tel: 01248 600372
 Fax: 01248 602085

www.gljones-playgrounds.co.uk
 info@gljones-playgrounds.co.uk

This drawing is for guidance only and has been produced with the BS EN1176 & BS EN 1177 standards in mind.

The installer will need to ensure compliance with their country's standards before using this drawing.

	NAME	DATE
LASTSAVE	Nathan.Williams	17/11/2023
DRAWN	N. Williams	

DO NOT SCALE DRAWING | REVISION | 01

TITLE: 30m long Zip Line

DWG NO. Z001-001 | A3

Website View